
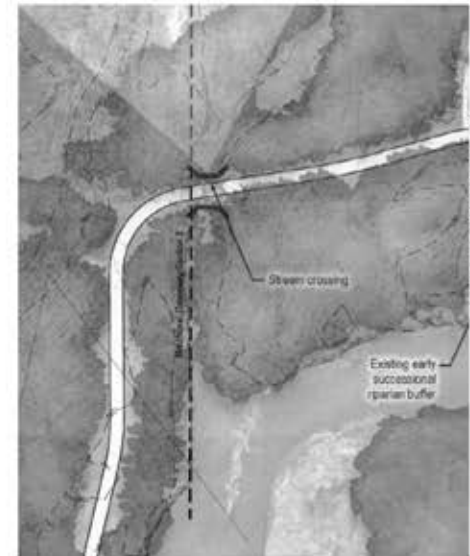


FOR CONTINUATION, SEE IMAGE BELOW

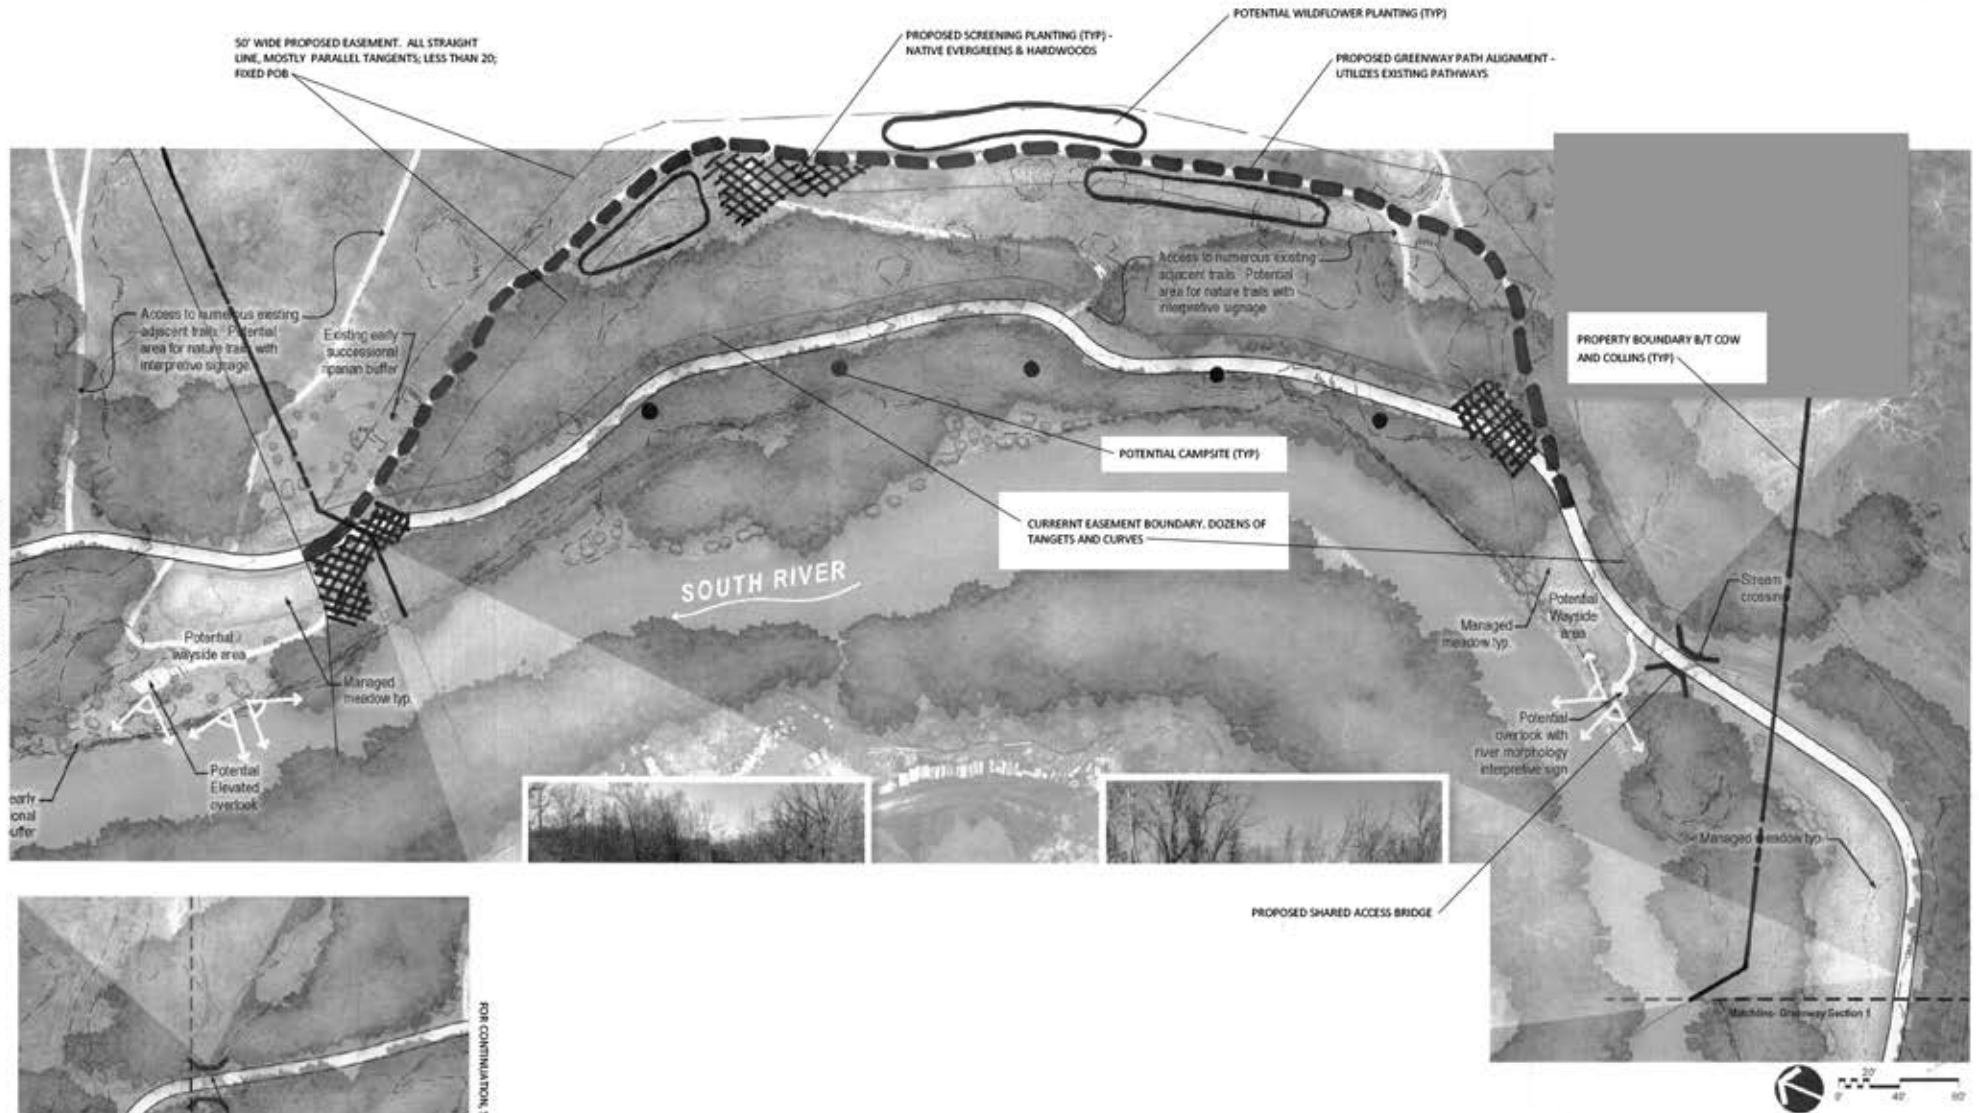

FOR CONTINUATION, SEE IMAGE ABOVE

NOTE: The base information shown hereon is by others. JPLC makes no claims as to the accuracy of the base information. This sheet is for demonstration purposes only; NOT for construction.

COLLINS PROPERTY
 SOUTH RIVER FRONTAGE WITHIN WYNNESBORO
 SOUTH RIVER GREENWAY INTERFACE
 SCALE: 1"=60' SHEET 1/1 AUGUST 2023

JPLC Lange Consulting LLC
 TREE PRESERVATION · DESIGN · PLANNING
 705-283-2138 jplc@langeconsulting.com